

ORDINANCE NO.: 2006-034

Granting encroachment to the University of South Carolina for installation and maintenance of conduit paths and handholes along the 1300 and 1400 blocks of Greene Street

WHEREAS, the University of South Carolina (hereinafter "Grantee") desires to utilize a portion of the right of way areas along the 1300 and 1400 blocks of Greene Street for installation and maintenance of conduit paths and handholes as shown on the attached drawings; and,

WHEREAS, it appears that the encroachment will not interfere with the use of the sidewalk or street for traffic, utility locations or other uses within the foreseeable future; NOW, THEREFORE,

BE IT ORDAINED by the Mayor and City Council of the City of Columbia, South Carolina, this 28th day of June, 2006, that Grantee, its successors and assigns, is hereby granted the right to use a portion of the right of way areas along the 1300 and 1400 blocks of Greene Street for installation and maintenance of conduit paths and handholes as shown on the attached drawings.

ALL WORK SHALL COMPLY with the requirements of The City of Columbia and South Carolina Department of Transportation now in existence or hereafter enacted. The materials and type of finish to be used are to be approved by the City Engineer prior to installation. Any damage to the street or sidewalk caused by construction shall be repaired to the satisfaction of the City Manager. Improvements within the encroachment shall be maintained by the grantee at no cost to the City in a manner approved by the City Manager.

PROVIDED FURTHER that the privilege granted hereby may be modified or terminated by Columbia City Council at any time without notice to the Grantee, its successors and assigns.

BE IT FURTHER ORDAINED that Grantee, in consideration of the above privilege, shall at its expense provide for protection and relocation of all utilities that might be within this area to the satisfaction of the City Manager.

Requested by:


MAYOR


Approved by:


City Manager

Approved as to form:


City Attorney

Introduced: 6/21/2006
Final Reading: 6/28/2006

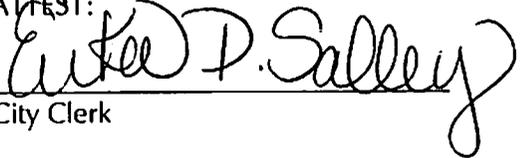ATTEST:

City Clerk

ORIGINAL
STAMPED IN REC



Matter No.: 02050350
 Attorney: ADL/PL
 Date In: 5/8/06
 File No.: 2006-024
 Date Out: 5/9/06

May 5, 2006

To: Shari Ardis, City of Columbia, fx 737-4250

From: Ann Derrick, Univ of South Carolina


Re: Greene St Encroachment Permit

Shari

Per my e-mail, attached please find a hard copy of the encroachment request letter and a copy of the Greene St conduit drawing # E-1. Again, am trying to get drawing in .pdf format and will forward electronically when possible.

Sincerely,


 Ann G Derrick

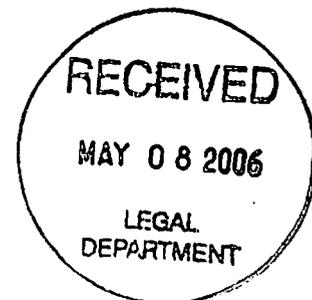



May 5, 2006

Ms. Shari Ardis
City of Columbia
Development Center
PO Box 667
Columbia, SC 29202

Re: Encroachment Permit for Greene St

Dear Ms Ardis,

The University of South Carolina respectfully requests a City of Columbia Encroachment Permit for working in the city right of way along the 1300 and 1400 blocks of Greene Street (ie from Sumter Street to Bull Street). The purpose of this encroachment is to install conduit paths and handholes along both sides of the street for the installation of future light poles to be installed by SCE&G. There are also three (3) places where it will be necessary to cross the street with the conduit. All asphalt paving and/or concrete curbing and sidewalk will be repaired upon installation of the conduit.

This plan has previously been approved by Robert Lee of the City's Traffic Engineering Division. The ultimate goal of this project is to allow SCE&G to install pole lighting along these blocks and remove existing wooden pole cobra head lights and overhead power lines. Drawing showing the proposed lines attached. Approximate timing of this work will be later summer, 2006.

Please advise if you require any additional information regarding this matter.

Sincerely,

A handwritten signature in cursive script, appearing to read "Ann G. Derrick".

Ann G. Derrick
Project Manager
Campus Planning and Construction
University of South Carolina


CAMPUS PLANNING
AND CONSTRUCTION
COLLEGE OF ARCHITECTURE



| | |
|--------------|---|
| PROJECT NO. | 12408 |
| DATE | 05/08/2006 |
| PROJECT NAME | RUSSELL HOUSE EXTERIOR LIGHTING REPLACEMENT (GREENE STREET) |
| CLIENT | UNIVERSITY OF SOUTH CAROLINA |
| DESIGNER | BEA ENGINEERING ASSOCIATES, INC. |
| SCALE | AS SHOWN |


RUSSELL HOUSE EXTERIOR LIGHTING REPLACEMENT (GREENE STREET)

University of South Carolina

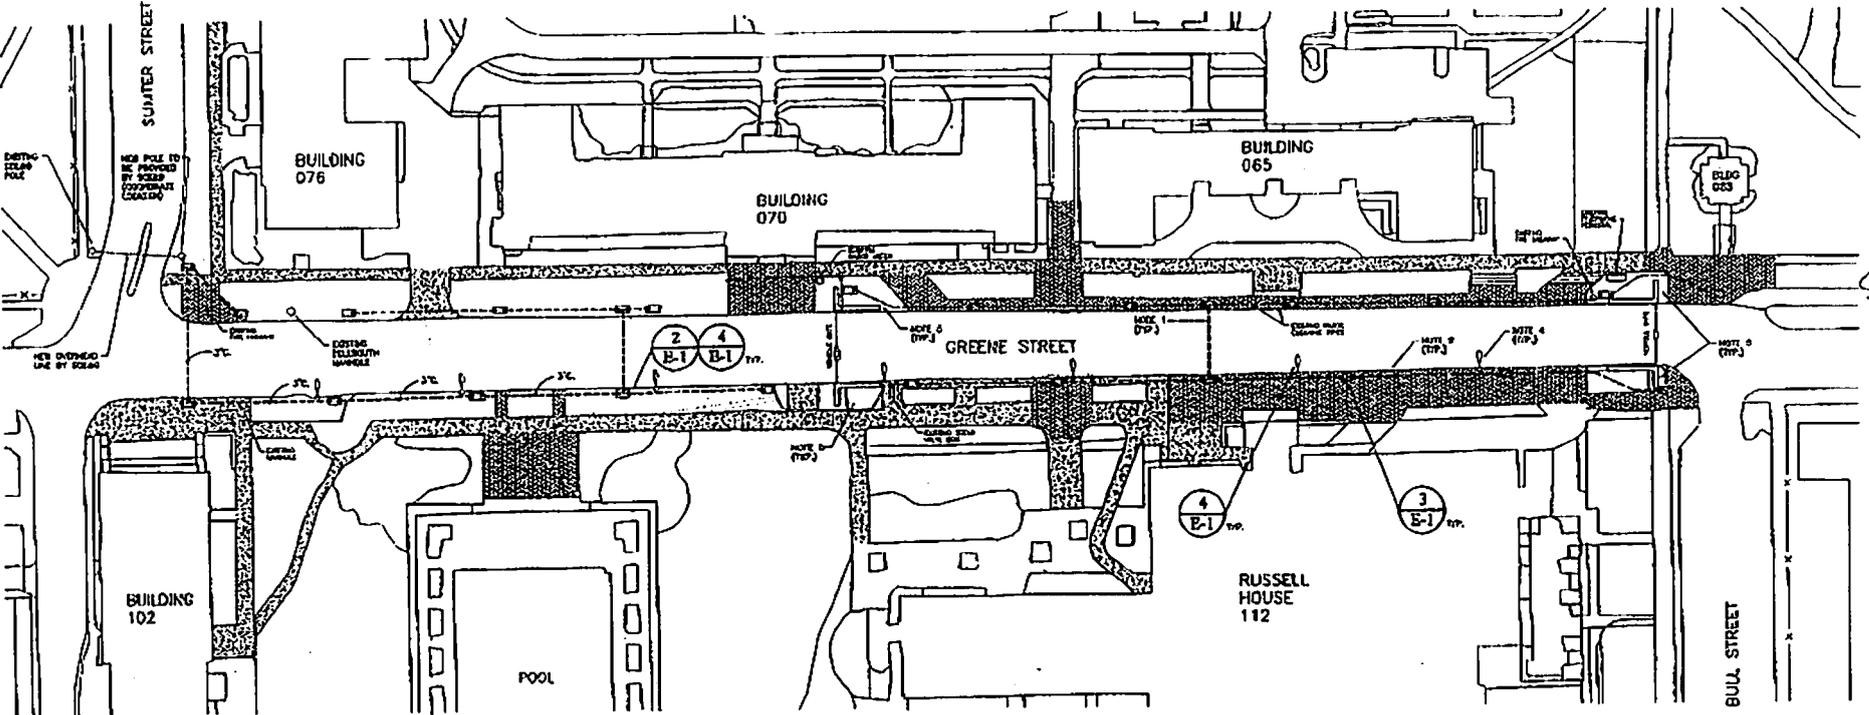


1 ELECTRICAL LIGHTING PLAN
SCALE: 1"=40'-0"

- ELECTRICAL BILL NOTES**
1. ALL CONDUIT SHALL BE 2" SCHEDULE 40 PVC UNLESS NOTED OTHERWISE.
 2. CONTRACTOR SHALL LOCATE UNDERGROUND UTILITIES LOCATOR (PULP) TO MARK EXISTING UNDERGROUND UTILITIES BEFORE BEGINNING WORK.
 3. VERIFY EXISTING GRADE AS REQUIRED APPROXIMATELY 30' FROM CURB. CUT EXISTING DRIVEWAYS AND WALKWAYS WHERE NECESSARY AND RESTORE TO PREVIOUS CONDITION REMOVE SPICES BEFORE WORKING AND REPLACE AFTER WORKING AND COMPLETION.
 4. PROVIDE NEW BRICK WALKS EXISTING WOODEN POLDS ARE REMOVED.
 5. REMOVE ALL TREES AND LANDSCAPING DURING CONSTRUCTION TO BE REPLACED AS REQUIRED. STUMPED PROPERTY AND REPLANTED. COORDINATE ANY LANDSCAPING WORK WITH USE CHANGE MAINTENANCE.

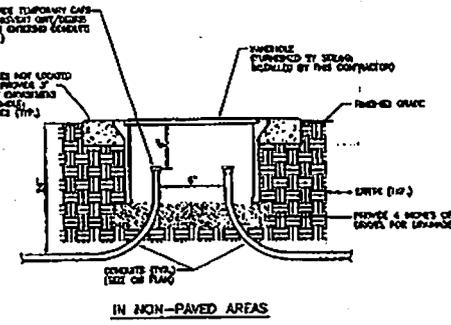


IN NON-PAVED AREAS

2 HANDHOLE DETAIL
NOT TO SCALE

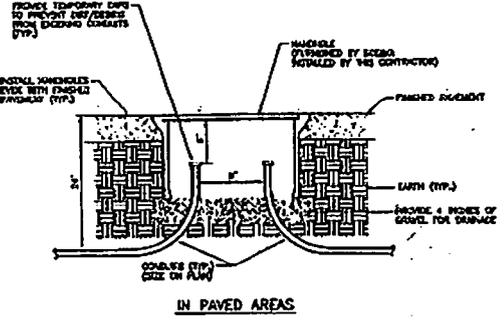


IN PAVED AREAS

3 HANDHOLE DETAIL
NOT TO SCALE

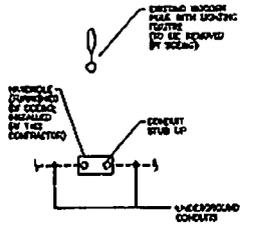

4 SYMBOL LEGEND
NOT TO SCALE

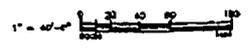

BEA BEA ENGINEERING ASSOCIATES, INC.
7 OLNEY ROAD, SUITE 200
COLUMBIA, SOUTH CAROLINA 29210
803-771-8800 fax 803-731-8200
www.bea-engineering.com

| | |
|--------------|---|
| PROJECT NO. | 12408 |
| DATE | 05/08/2006 |
| PROJECT NAME | RUSSELL HOUSE EXTERIOR LIGHTING REPLACEMENT (GREENE STREET) |
| CLIENT | UNIVERSITY OF SOUTH CAROLINA |
| DESIGNER | BEA ENGINEERING ASSOCIATES, INC. |
| SCALE | AS SHOWN |