

ORDINANCE 2007-012

*REQUEST FOR APPROVAL TO GRANT AN EASEMENT TO SCE&G COMPANY FOR
THE INSTALLATION OF UTILITIES ALONG A PORTION OF CITY PROPERTY
FOR THE WOODCREEK FARMS FIRE STATION #4; RICHLAND COUNTY TMS#25700-02-15
(PORTION); CF#250-225*

WHEREAS, SCE&G Company (also hereinafter referred to as South Carolina Electric & Gas Company) desires an easement to provide service to the Woodcreek Farms Fire Station #4 project currently under construction. SCE&G will install power lines and all appurtenances necessary to provide service to the referenced property; and,


WHEREAS, the plans for the proposed utility installation have been reviewed and approved by the Deputy Fire Chief and the Engineering Division and there are no conflicts with existing City utilities; NOW, THEREFORE,

BE IT ORDAINED by the Mayor and City Council this 4th day of April, 2007, for and in consideration of the sum of One (\$1.00) Dollar, each to the other paid, the City Manager is hereby authorized to execute an easement on behalf of the City of Columbia to SOUTH CAROLINA ELECTRIC & GAS COMPANY for ingress, egress, installation and maintenance of power lines and all appurtenances necessary to provide service to the referenced property.

The referenced easement is shown on a drawing prepared for service to the Spears Creek Church Road Fire Station by South Carolina Electric & Gas Company, dated March 1, 2007, and being on file in the office of the Department of Utilities and Engineering under file reference #250-225. Reference is made to exhibit "A" attached hereto and made a part hereof.

Requested by:

Utilities & Engineering Department

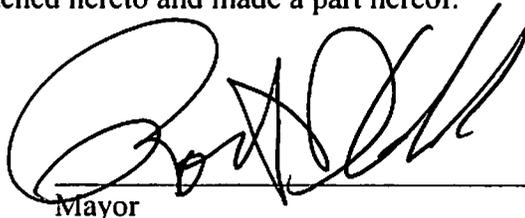


Mayor

Approved by:




City Manager

Approved as to form:

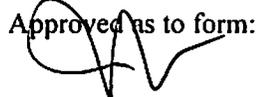

City Attorney

ATTEST:

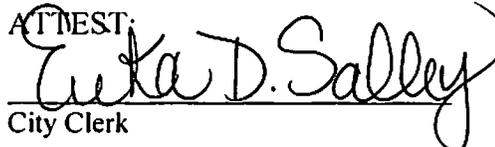


City Clerk

Introduced 3/21/2007
Final Reading 4/4/2007

ORIGINAL
STAMPED IN RED

Project Name: Easement to SCE&G to Serve
 the Woodcreek Farms Fire Station #4
 Richland County TMS#25700-02-15
 Date: February 22, 2007
 CF# 250-225

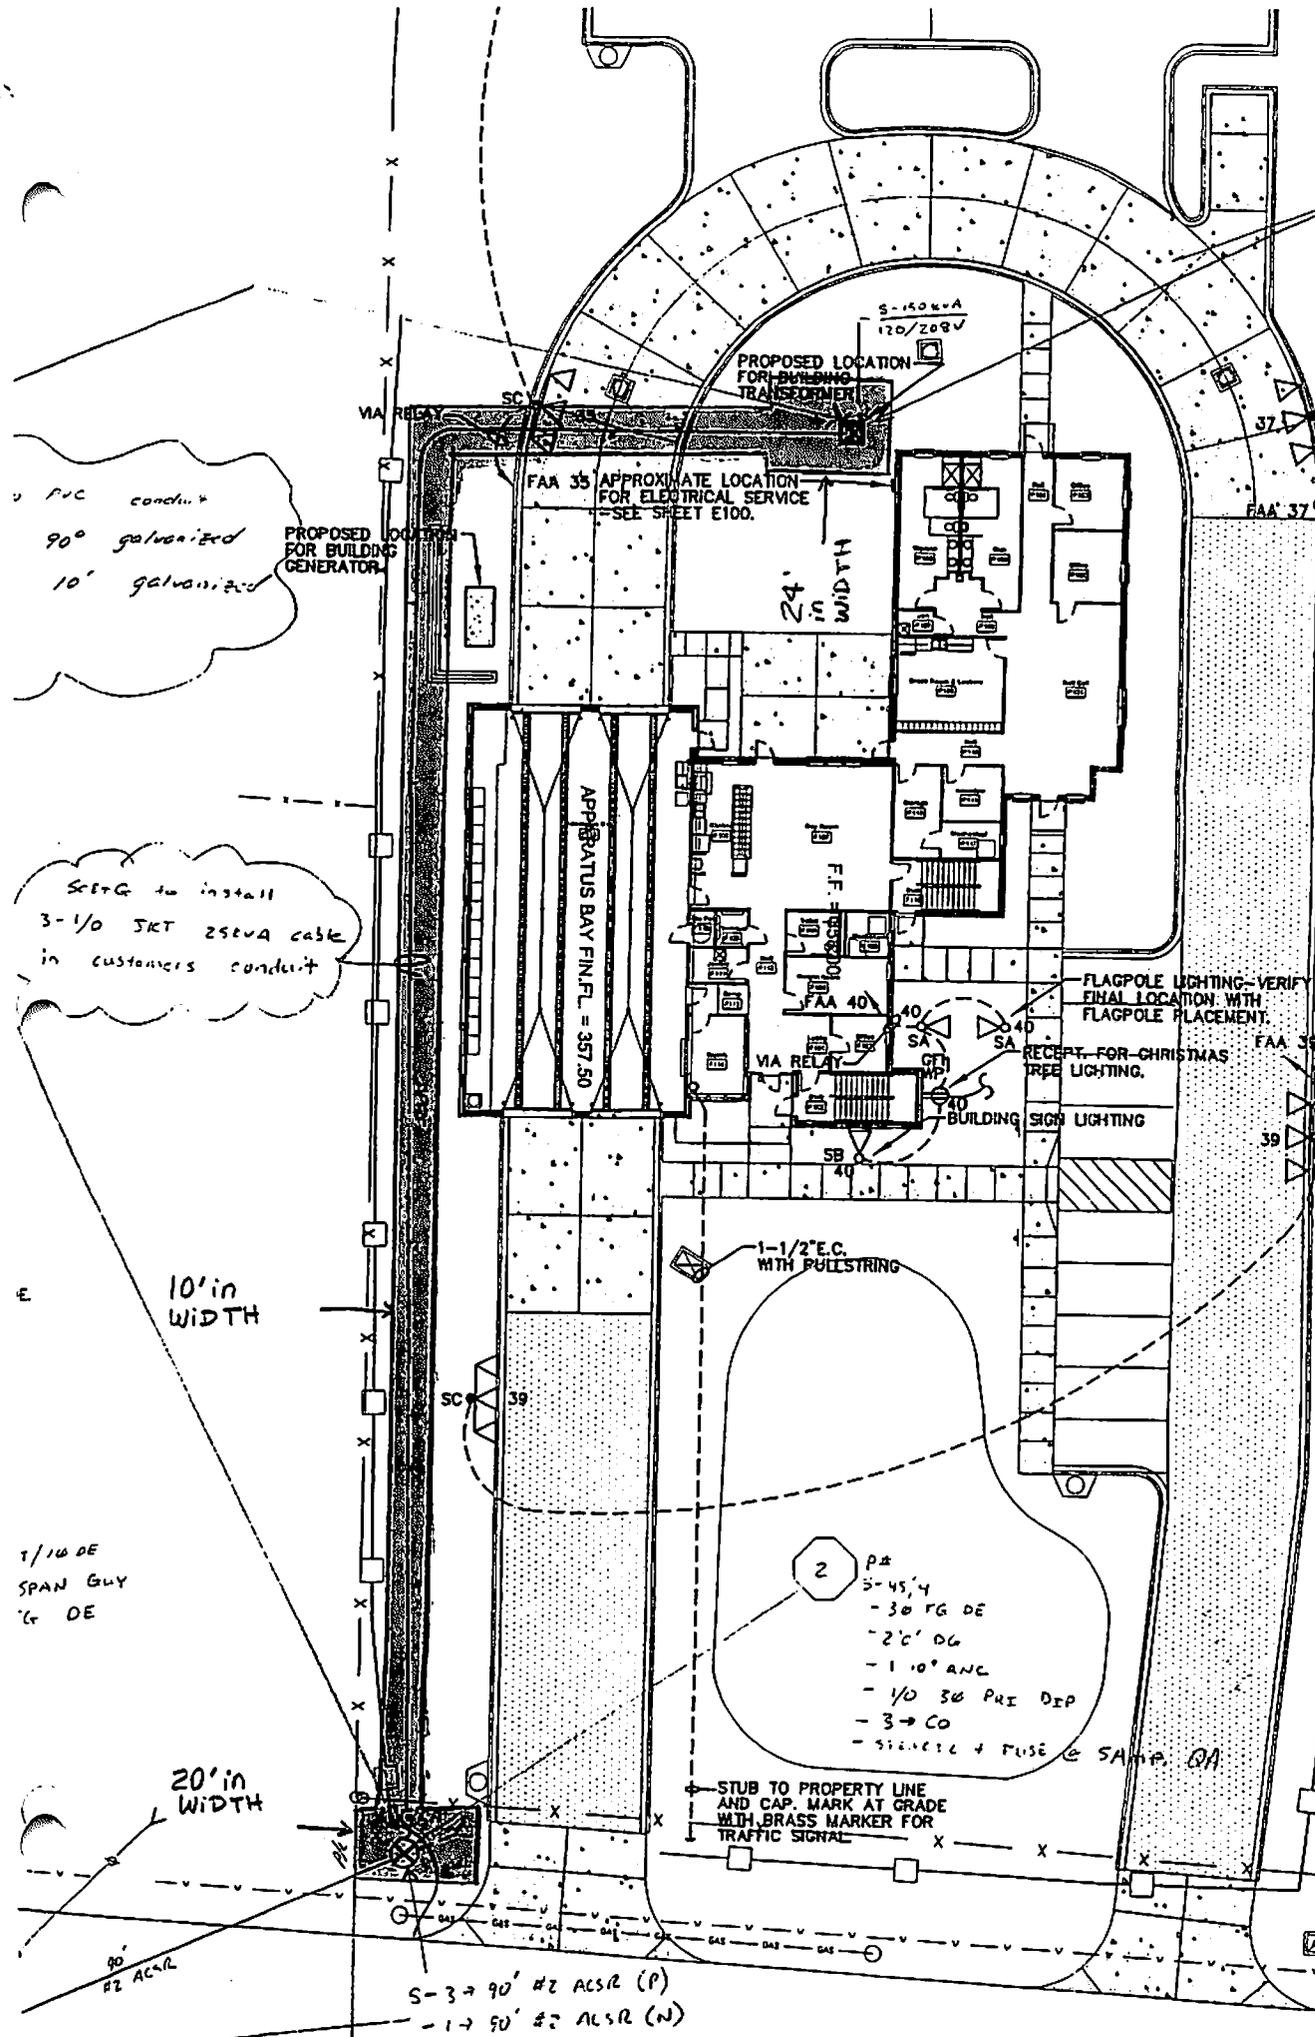

PVC conduit
 90° galvanized
 10' galvanized

SCE&G to install
 3-1/0 SKT 250VA cable
 in customers conduit

10' in WIDTH

1/10 DE
 SPAN GUY
 6 DE

20' in WIDTH

90°
 #2 ACSR

S-3 → 90' #2 ACSR (P)
 -1 → 90' #2 ACSR (N)

Matter No.: 210-10000
 Attorney: W. J. ...
 Date In: 2/22/07
 File No.: 210-10000
 Date Out: 2/22/07

